





NOTE:

1. ACCESS TO THE ORCHARD AND HEDGE TO BE MAINTAINED
2. ANY RELOCATION OF EXISTING BENCHES - TO BE DEALT WITH AT DETAILED DESIGN STAGE
3. ANY RELOCATION OF GREEN CIRCLE INFORMATION BOARD TO BE DEALT WITH AT DETAILED DESIGN STAGE
4. FOOTPATH 60 WHICH CURRENTLY RUNS DOWN THE WEST SIDE OF BATCHELORS FARM TO BE UPGRADED TO BRIDLEWAY STATUS - BURGESS HILL TOWN COUNCIL DEDICATION UNDER S25 HIGHWAYS ACT
5. POTENTIAL FENCING AND GATES ALONGSIDE EAST SIDE OF BRIDLEWAY - SUBJECT TO DISCUSSION WITH BHTC

KEY:

APPLICATION SITE BOUNDARY

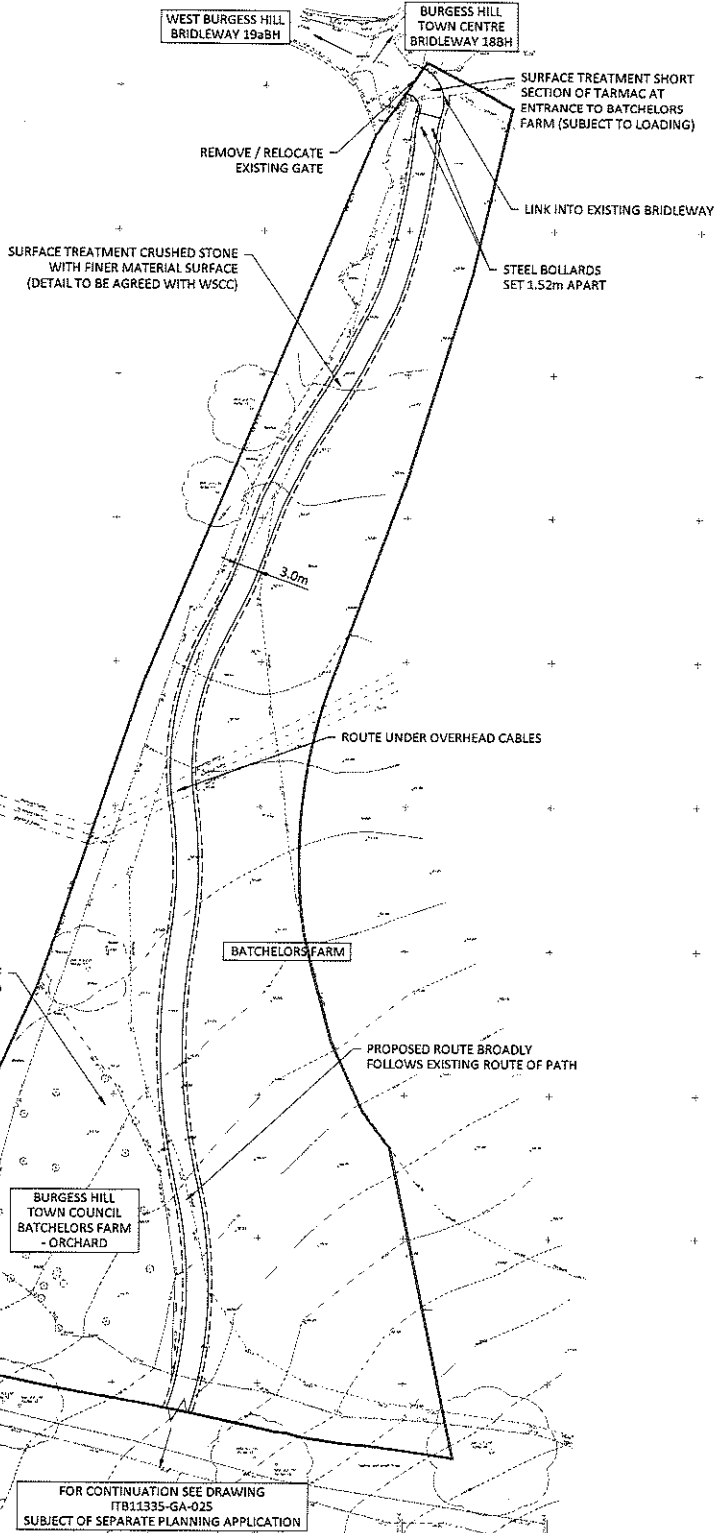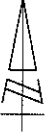

REPRODUCED FROM THE ORDNANCE SURVEY MAP WITH THE PERMISSION OF THE CONTROLLER OF HER MAJESTY'S STATIONERY OFFICE. LICENSE NO. 100049188. © CROWN COPYRIGHT RESERVED.

DRAWING ISSUED FOR FEASIBILITY CONSIDERATION AND PLANNING PURPOSES ONLY. DRAWING NOT TO BE USED FOR CONSTRUCTION. I-TRANSPORT LLP ACCEPTS NO RESPONSIBILITY FOR ERRORS MADE BY OTHERS IN SCALING FROM THIS DRAWING. MEASUREMENTS SHOULD BE TAKEN FROM FIGURED DIMENSIONS ONLY. COM REQUIREMENTS CONSIDERED AT FEASIBILITY STAGE ONLY. FURTHER CONSIDERATION REQUIRED BY DETAILED DESIGN TEAM.

DATE:

GLEESON STRATEGIC LAND

TITLE:

PROPOSED NEW BRIDLEWAY (OFF ROAD CYCLE ROUTE) HAS SOCKS TO BURGESS HILL - SECTION WITHIN BURGESS HILL TOWN COUNCIL OWNERSHIP AT BATCHELORS FARM

PROJECT:

LAND TO THE NORTH OF CLAYTON MILLS, HAS SOCKS

REV	DATE	BY	DESCRIPTION	CHK	APP
STATUS: FOR INFORMATION					
SCALE # A2:	1:500	DESIGNED:	MG	APPROVED:	MG
FILE REF:	ITB11335	DRAWN:	SH	DATE:	05.12.18
DRAWING NO:	ITB11335-GA-031				
PROJECT No:	ITB11335				



Grove House, Lutyness Close, Chisleham
Basingstoke, Hampshire, RG24 8AG
Tel: 01256 958640
Fax: 01256 358644
www.i-transport.co.uk