

NOTES

DO NOT SCALE OFF THIS DRAWING.
 CHECK ALL DIMENSIONS ON SITE BEFORE ANY WORK IS COMMENCED.
 THIS DRAWING HAS BEEN PREPARED FOR SECTION 106 PURPOSES ONLY.
 COPYRIGHT OF THIS DRAWING IS RETAINED BY THE SURVEYOR AND IT MUST NOT BE REPRODUCED WITHOUT HIS WRITTEN CONSENT.

REV	*	
-----	---	--

OUTLINE
 PLANNING
 STAGE


RICS
 NIGEL MARTIN RICS
 Chartered Building Surveyor
 Building Design and Survey
 35 Southdown Drive
 West Sussex, RH16 4AH
 email: n.r@nrgdesignsurvey.co.uk

CLIENT
 D DYSON and D FARRELL
 JOB TITLE
 PROPOSED RESIDENTIAL
 DEVELOPMENT
 LAND OF GREENLANDS DRIVE
 BURGESS HILL
 WEST SUSSEX

DRAWING TITLE	LOCATION AND PROPOSED BLOCK PLANS
---------------	-----------------------------------

DATE 03/17 SCALE AS NOTED DRAWN BY nmm

DRAWING NO.	1075.17.09p1g	REVISION	*
(Dep't of a set of 09)			©A1

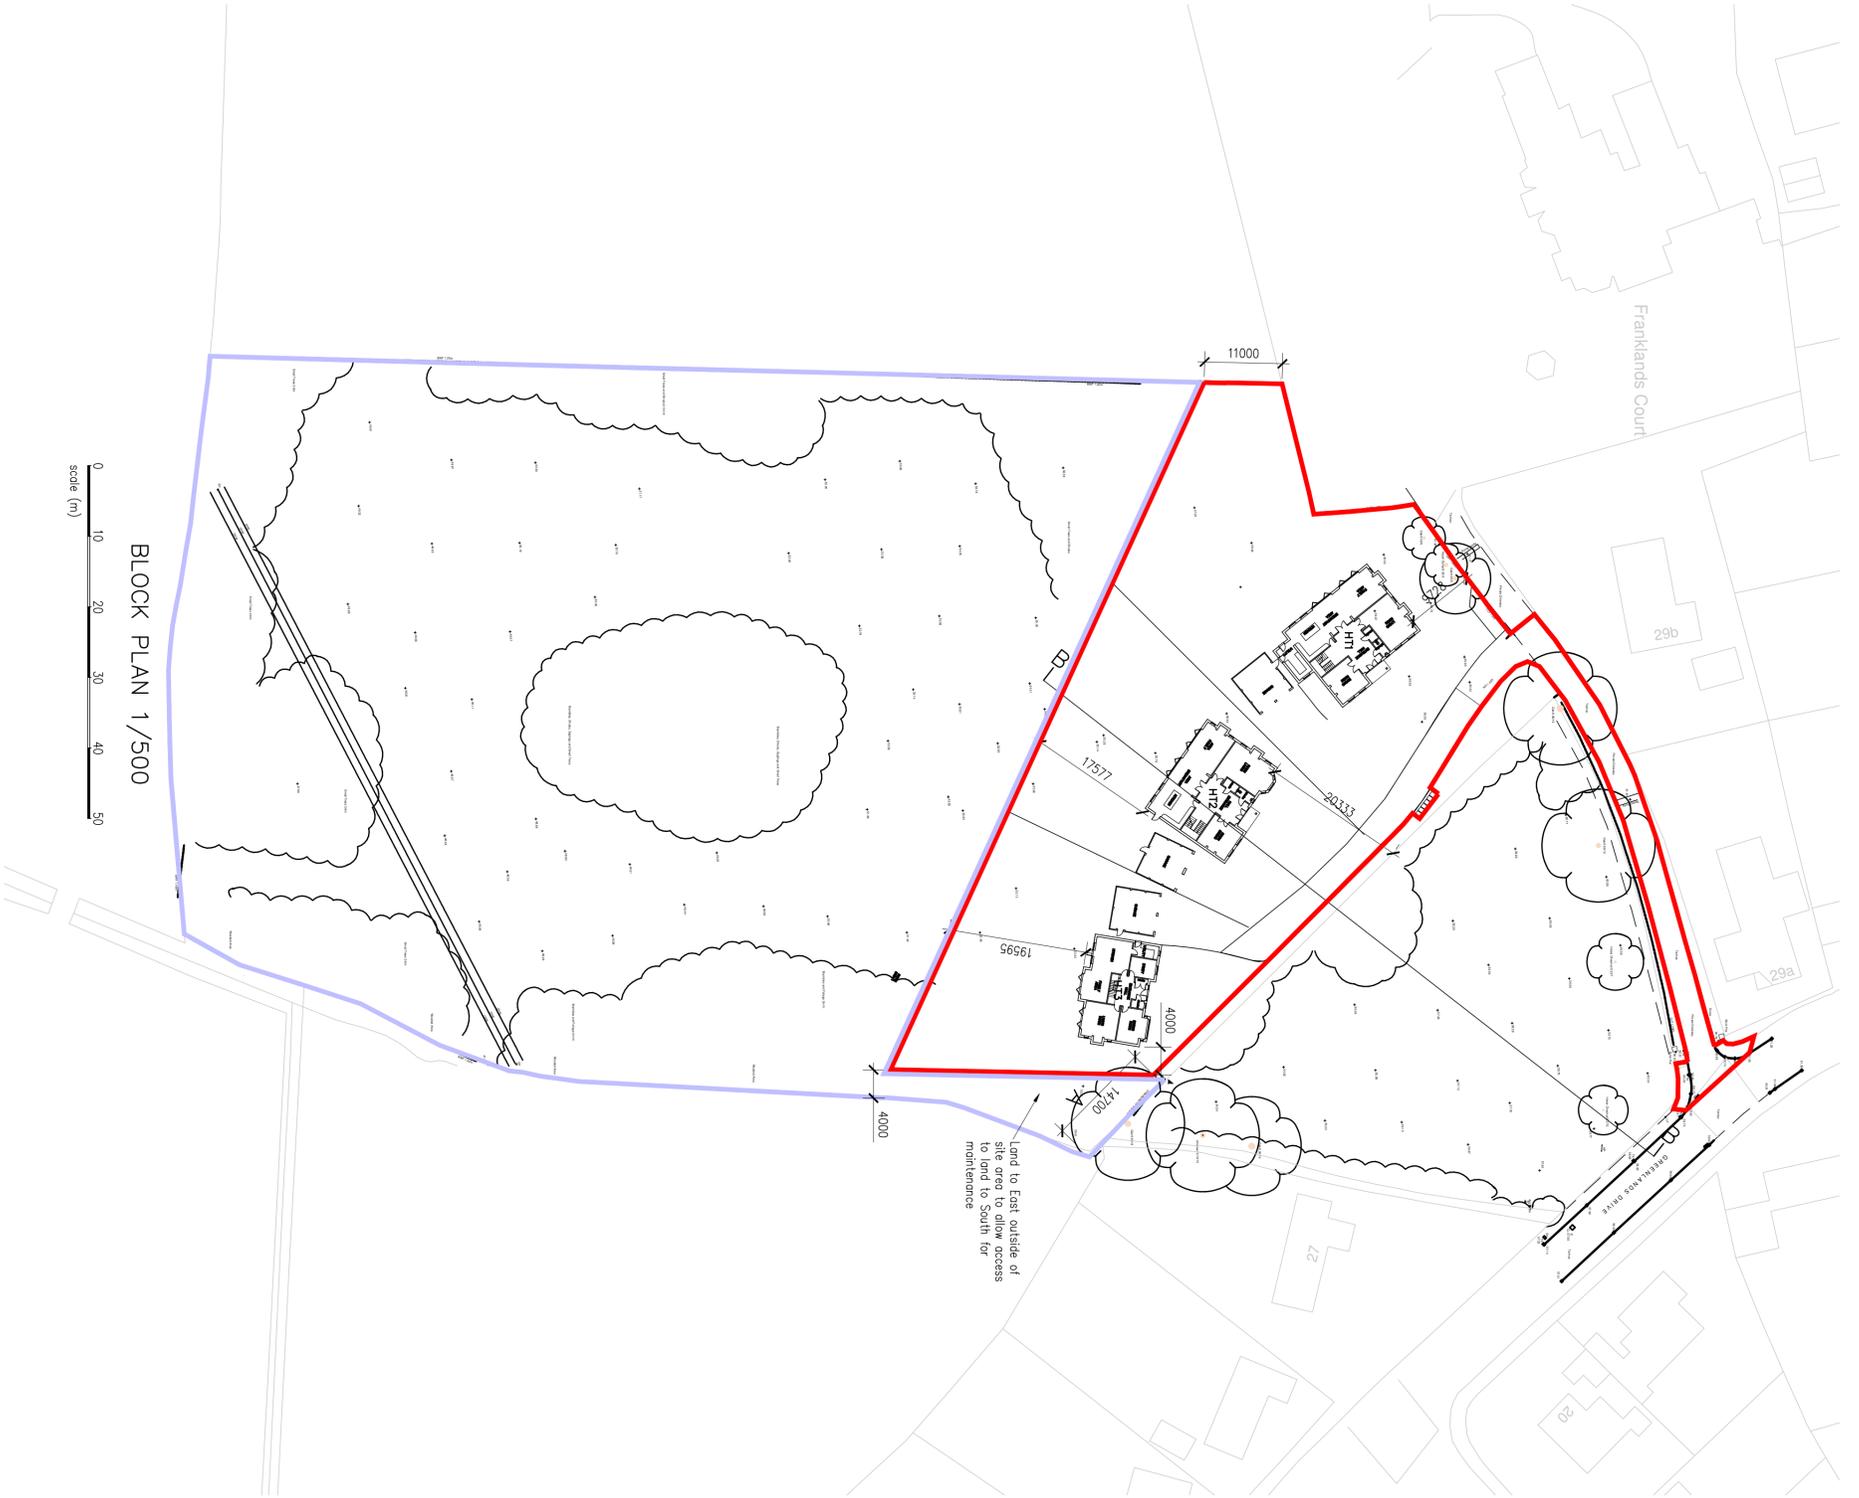

Ordnance Survey, (c) Crown Copyright 2015. All rights reserved. Licence number 100022432