


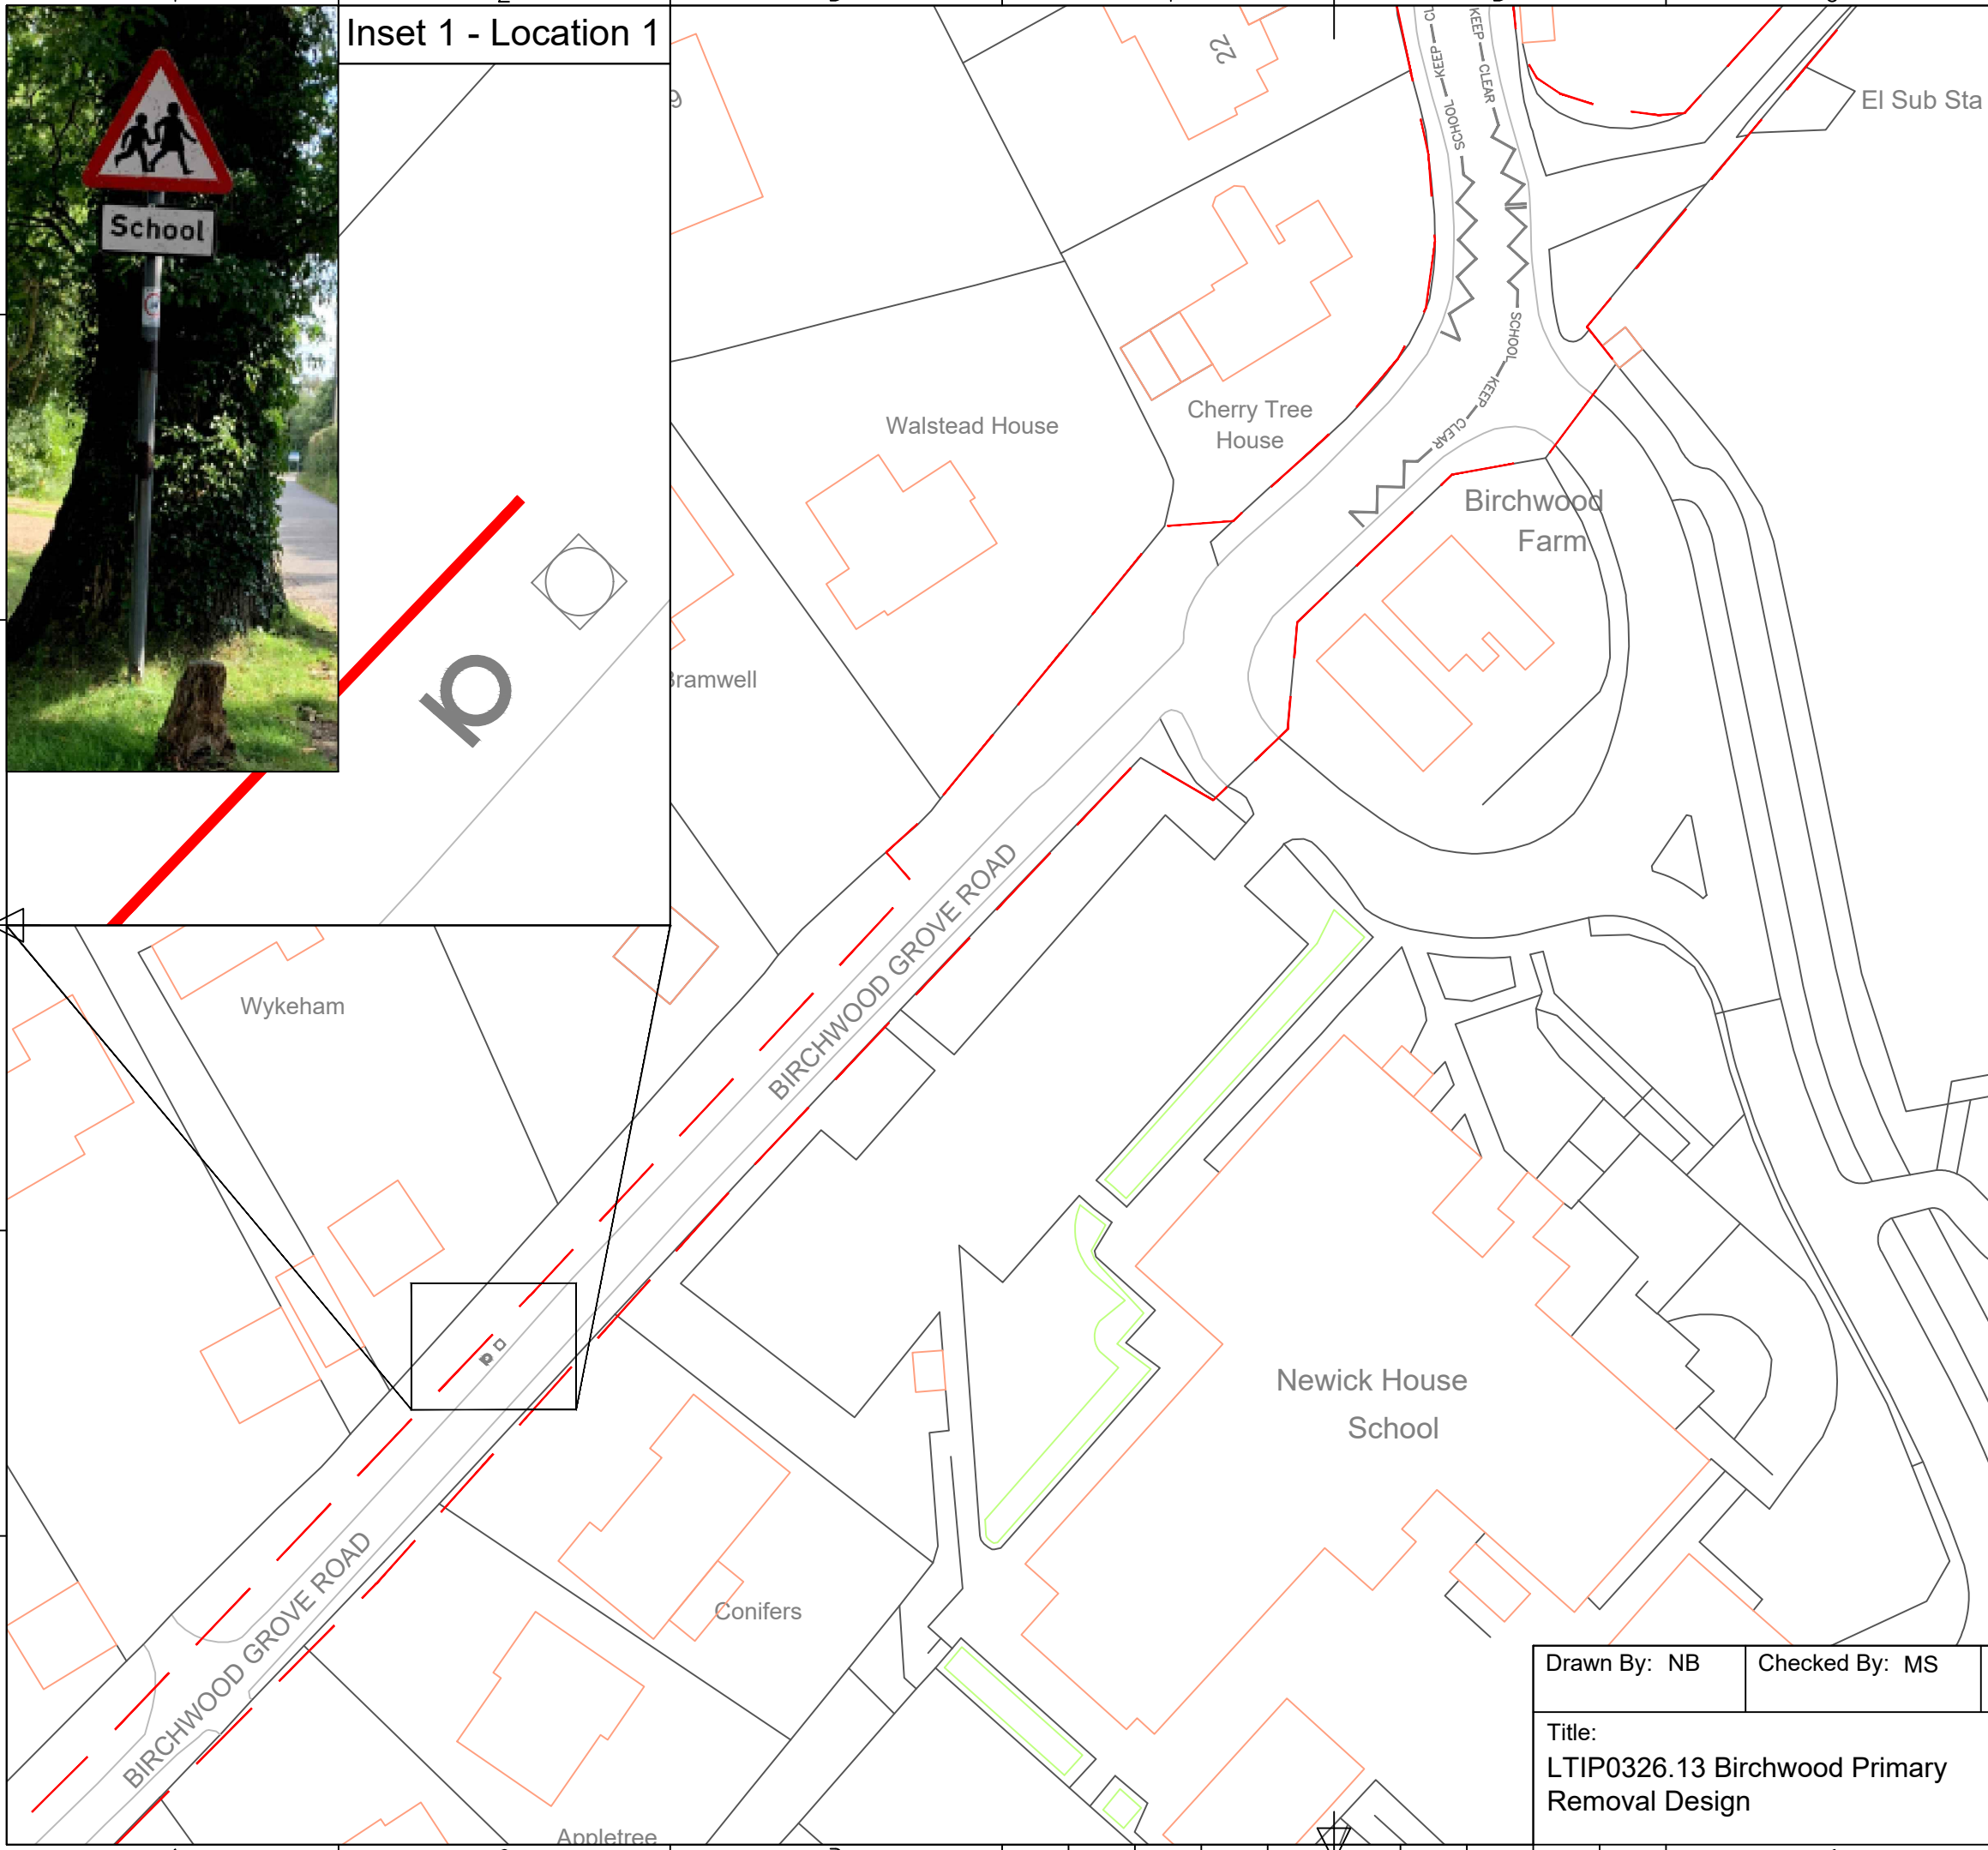

**Inset 1 - Location 1**


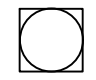


**Notes:**

**Location 1**

1. Remove existing 'Children going to and from' sign (Diagram 545) from post and dispose of appropriately.
2. Remove existing 'School' plate (Diagram 546) from post and dispose of appropriately.
3. Remove existing post and dispose of appropriately.
4. See Inset 1 for accurate location.

**Key:**

-  Existing Sign Location
-  Existing Vegetation (Tree)

Drawn By: NB	Checked By: MS	Approved By: IP	Date: 07/09/2021	Rev: A
Title: LTIP0326.13 Birchwood Primary Removal Design		Reference: LTIP0326.13		
Scale: NOT TO SCALE			Sheet: 1/1	