
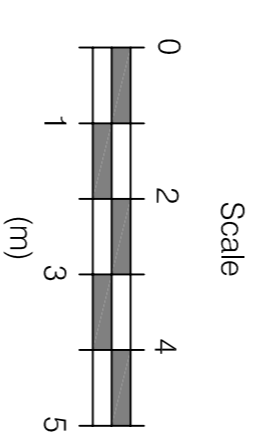
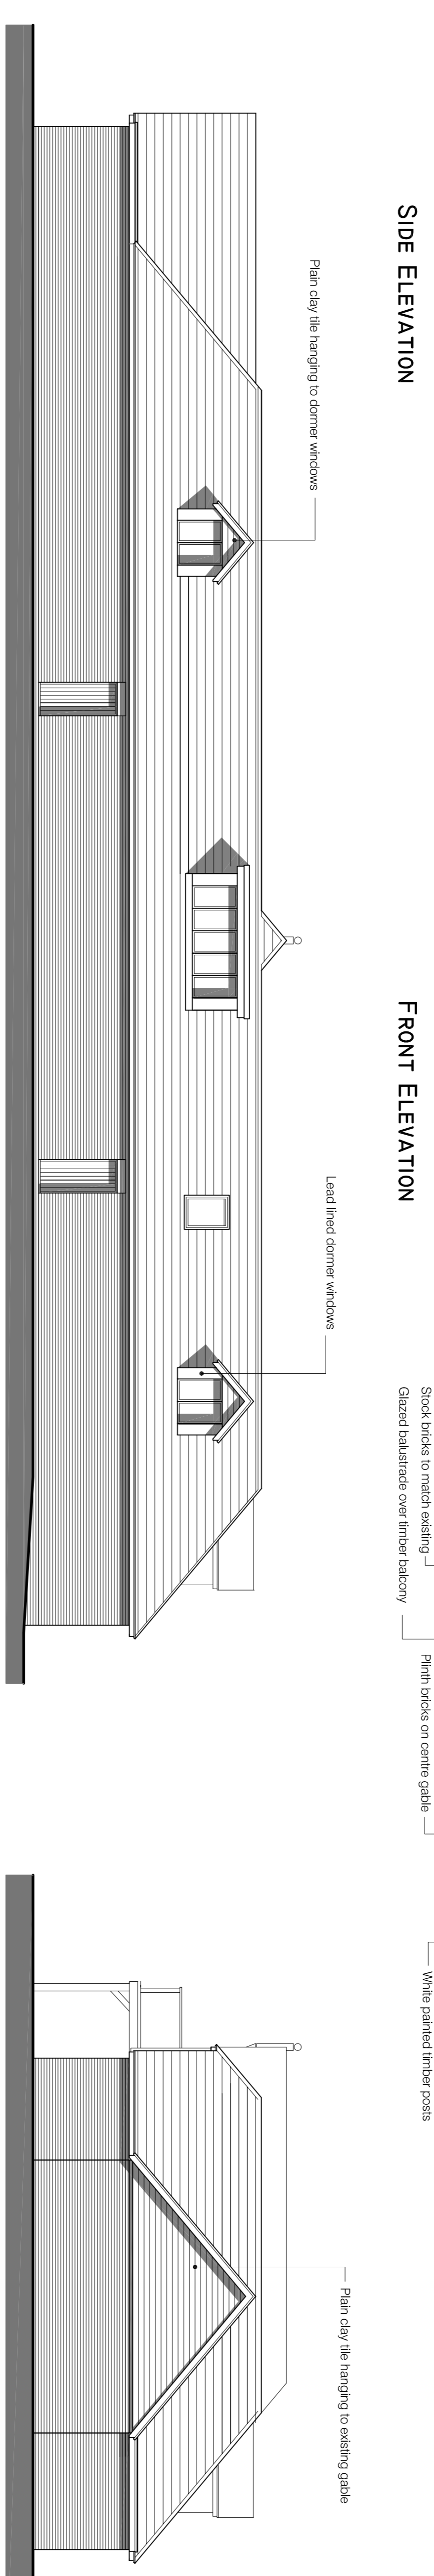


THIS DRAWING MUST NOT BE SCALED.
 PRIOR TO THE COMMENCEMENT OF ANY WORKS, THE BUILDER IS TO CHECK AND/OR DETERMINE ALL CONSTRUCTION DETAILS, INCLUDING CHECKING EXISTING SITE LEVELS AND DIMENSIONS. THE DRAWING IS TO BE READ IN CONJUNCTION WITH ALL OTHER PROJECT DRAWINGS. CONSTRUCTION NOTES AND/OR PROJECT SPECIFICATION. ALL DISCREPANCIES SHOULD BE REPORTED IMMEDIATELY.

Rev.	Date	Drawn

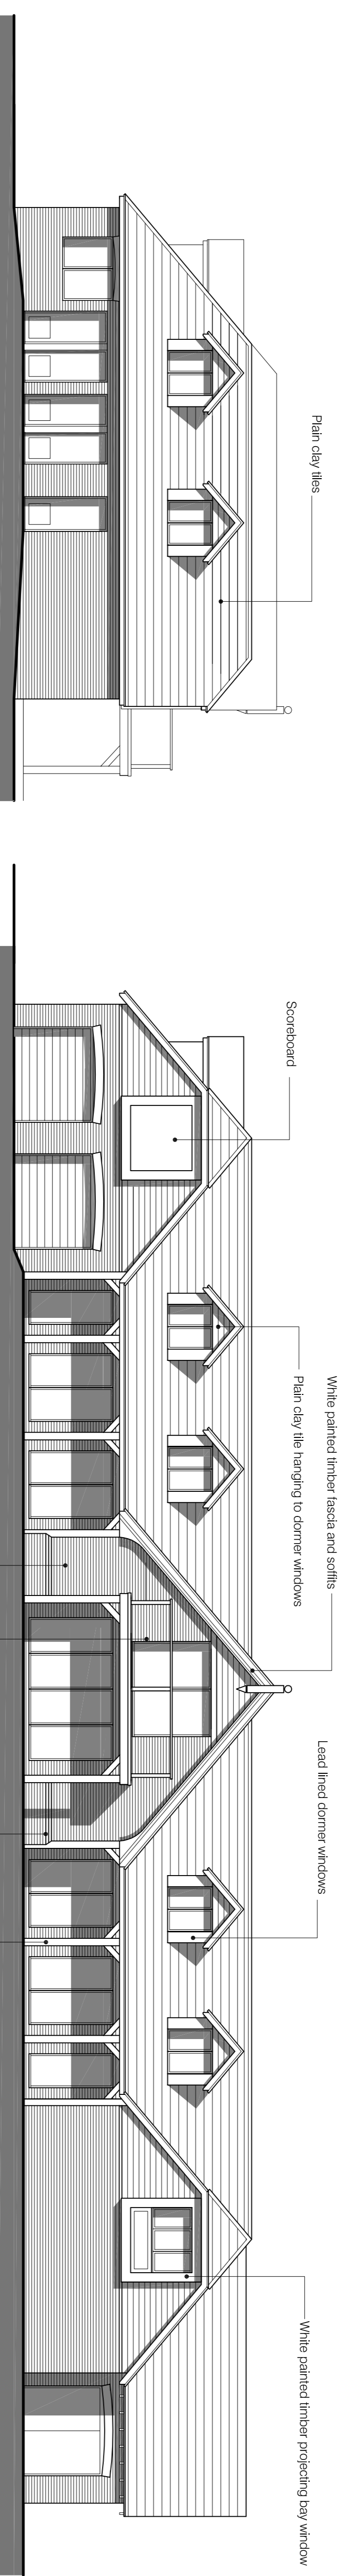

Client:
BURGESS HILL CRICKET CLUB

Site Address:
**BURGESS HILL CRICKET PAVILION
 ST JOHNS PARK**

Description:
PROPOSED ELEVATIONS

Drawing Number: CC-21-004
 Date: 6.11.21
 Scale: 1:100@A1

Status: **PLANNING**
 Drawn: AS
 Checked: AS



THIS DRAWING IS THE COPYRIGHT OF HILLS ARCHITECTURAL DESIGN
 MUST NOT BE USED IN CONJUNCTION WITH ANY OTHER
 PROJECT WITHOUT WRITTEN CONSENT