



THIS DRAWING MUST NOT BE SCALED. PRIOR TO THE COMMENCEMENT OF ANY WORKS, THE BUILDER IS TO CHECK AND/OR DETERMINE ALL CONSTRUCTION DETAILS, INCLUDING CHECKING EXISTING SITE LEVELS AND DIMENSIONS. THE DRAWING IS TO BE READ IN CONJUNCTION WITH ALL OTHER PROJECT DRAWINGS. CONSTRUCTION NOTES AND/OR PROJECT SPECIFICATION. ALL DISCREPANCIES SHOULD BE REPORTED IMMEDIATELY.


Rev.	Date	Details	Drawn

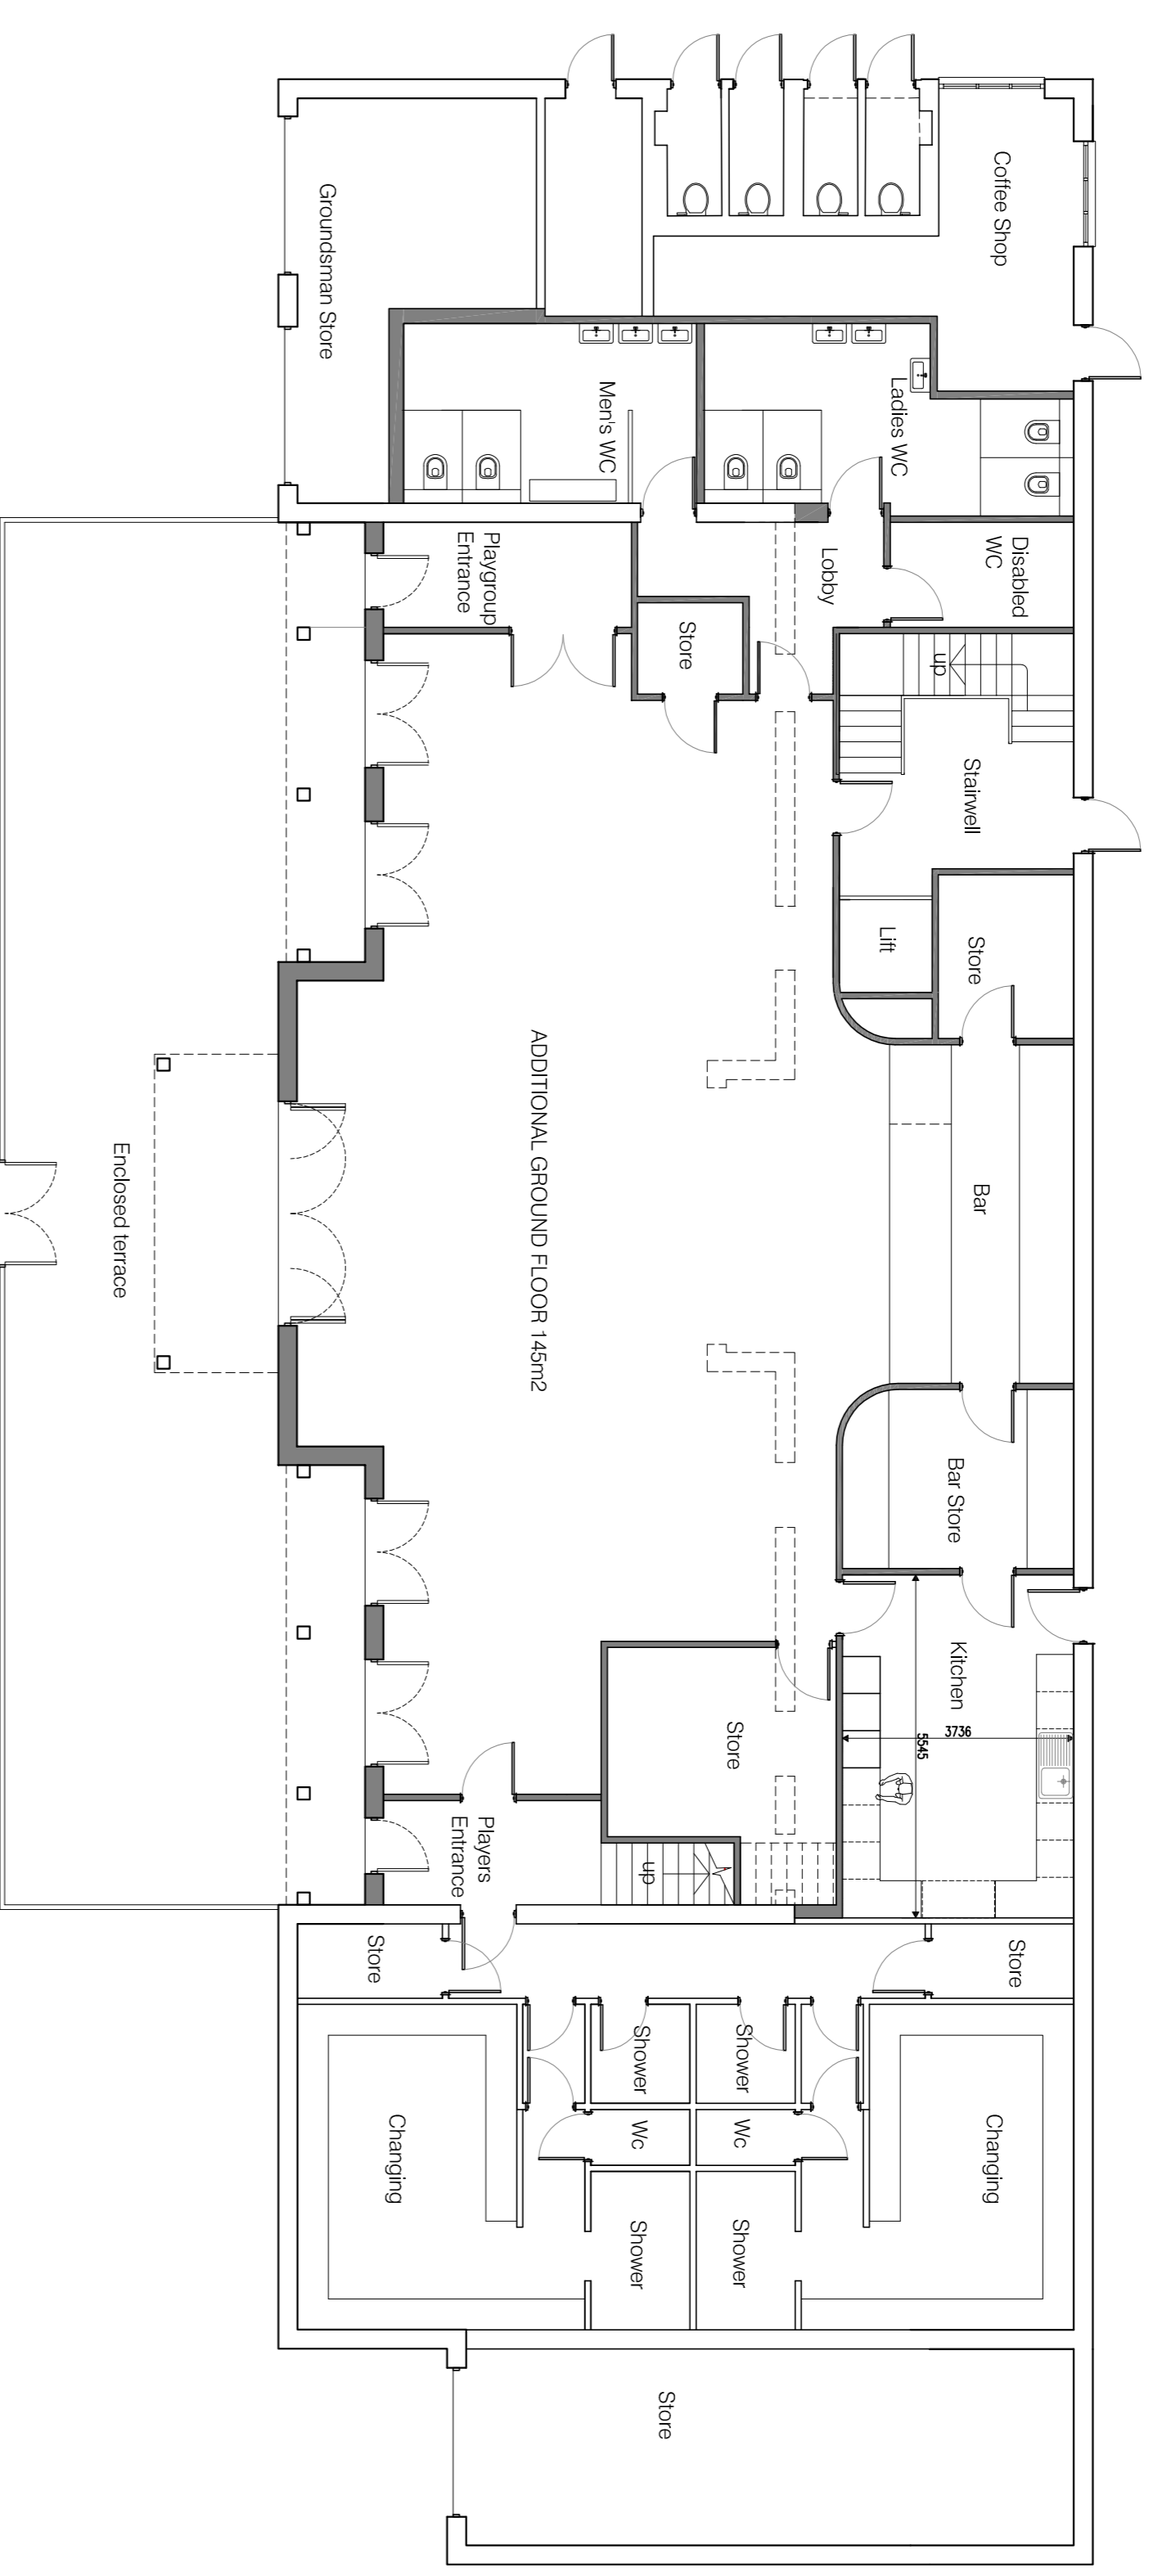

GROUND FLOOR

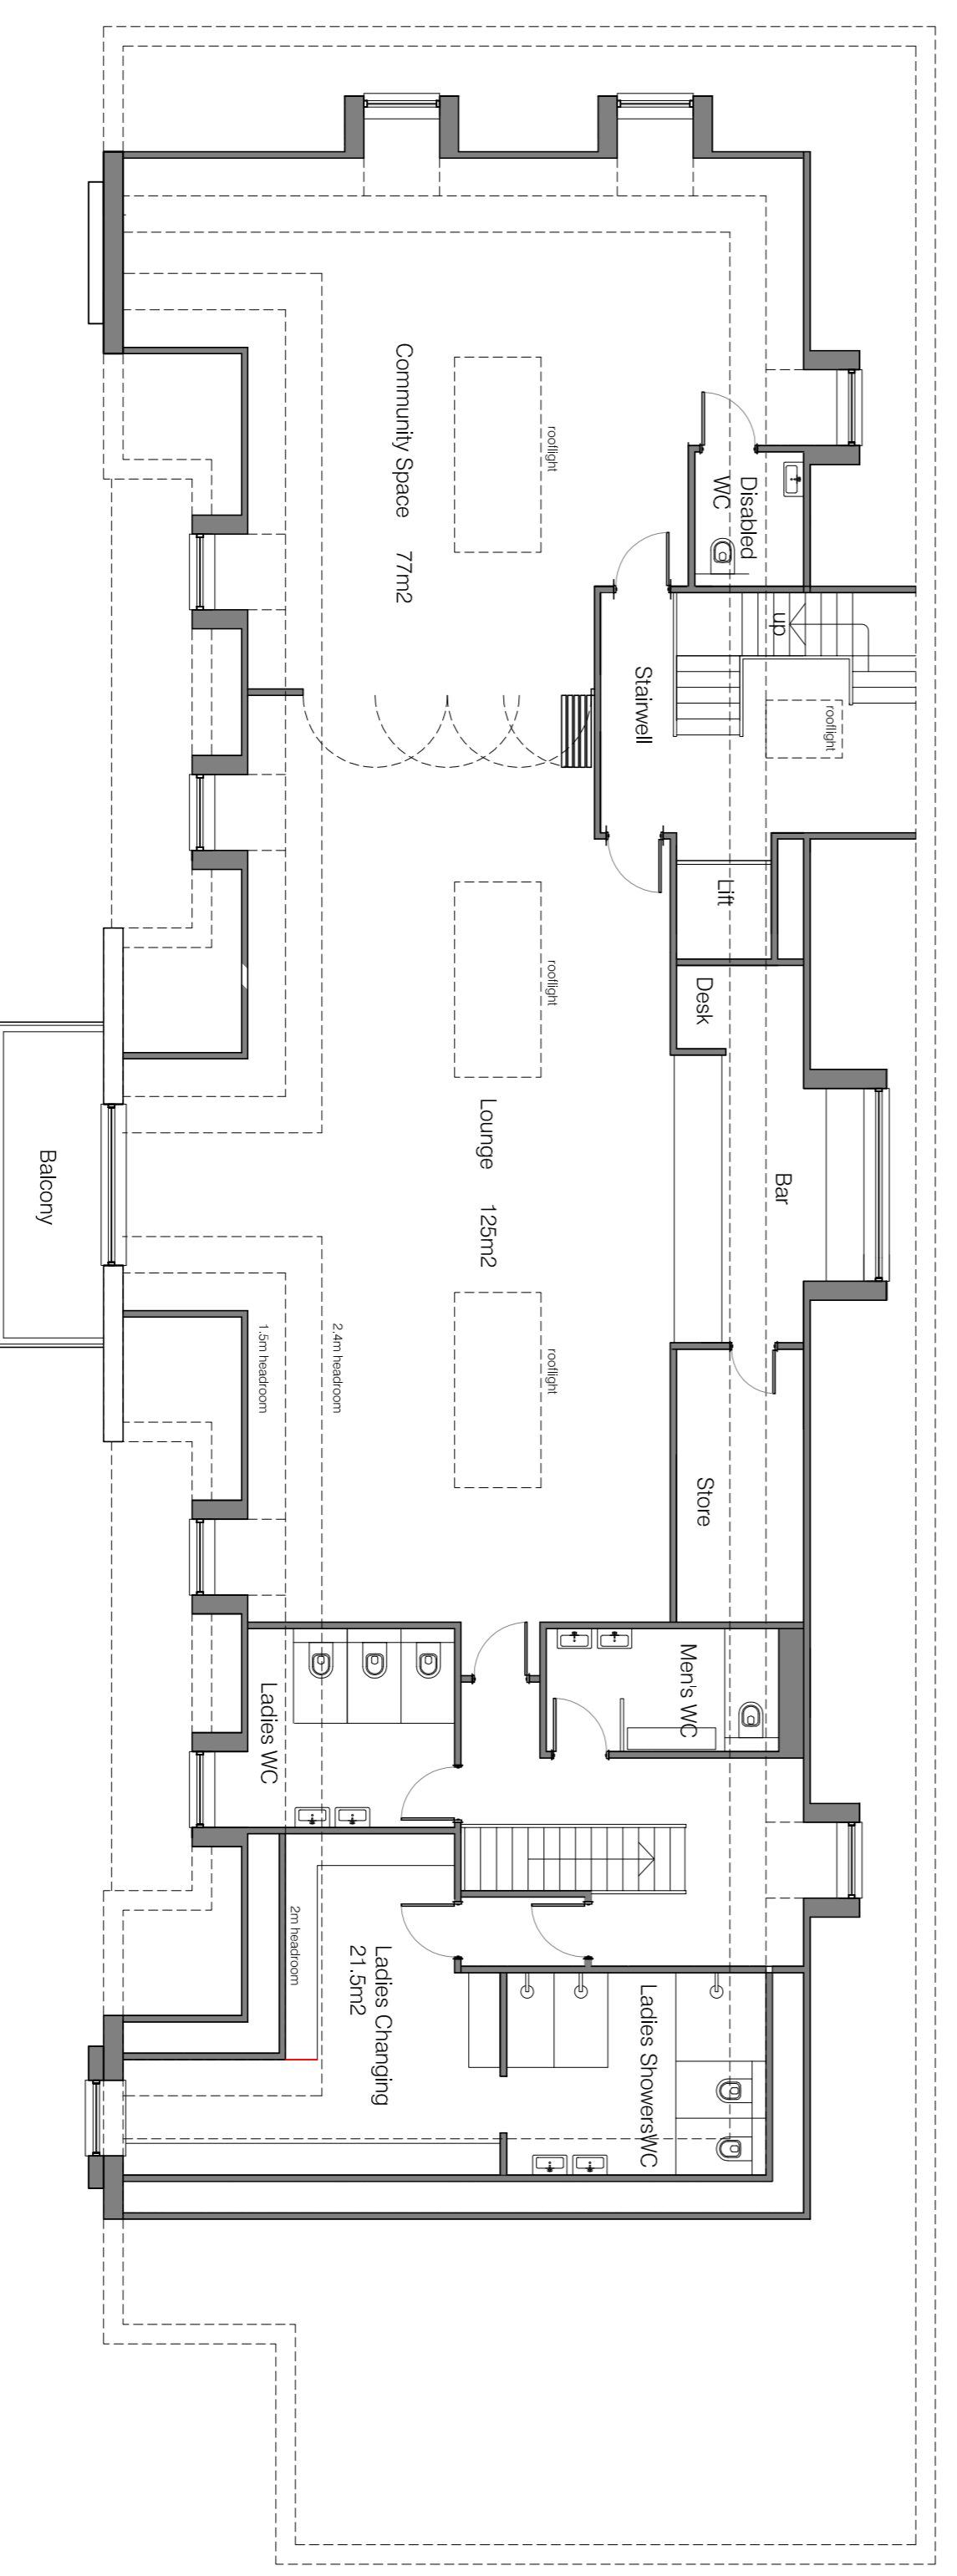

FIRST FLOOR

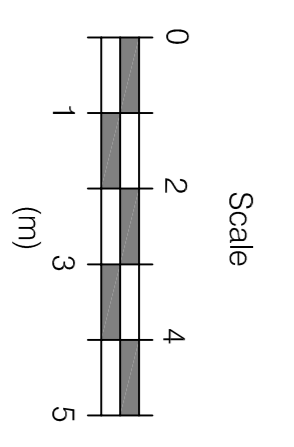

Client:
BURGESS HILL CRICKET CLUB

Site Address:
BURGESS HILL CRICKET PAVILION
ST JOHNS PARK

Description:
PROPOSED PLANS

Drawing Number: CC-21-003
Date: 6.11.21
Scale: 1:100@A1

Status: **PLANNING**

Drawn: AS
Checked: AS



THIS DRAWING IS THE COPYRIGHT OF HILLS ARCHITECTURAL DESIGN. MUST NOT BE USED IN CONJUNCTION WITH ANY OTHER PROJECT WITHOUT WRITTEN CONSENT.