



THIS DRAWING MUST NOT BE SCALED. PRIOR TO THE COMMENCEMENT OF ANY WORKS, THE BUILDER IS TO CHECK AND/OR DETERMINE ALL CONSTRUCTION DETAILS, INCLUDING CHECKING EXISTING SITE LEVELS AND DIMENSIONS. THE DRAWING IS TO BE READ IN CONJUNCTION WITH ALL OTHER PROJECT DRAWINGS. CONSTRUCTION NOTES AND/OR PROJECT SPECIFICATION. ALL DISCREPANCIES SHOULD BE REPORTED IMMEDIATELY.

Rev.	Date	Details	Drawn

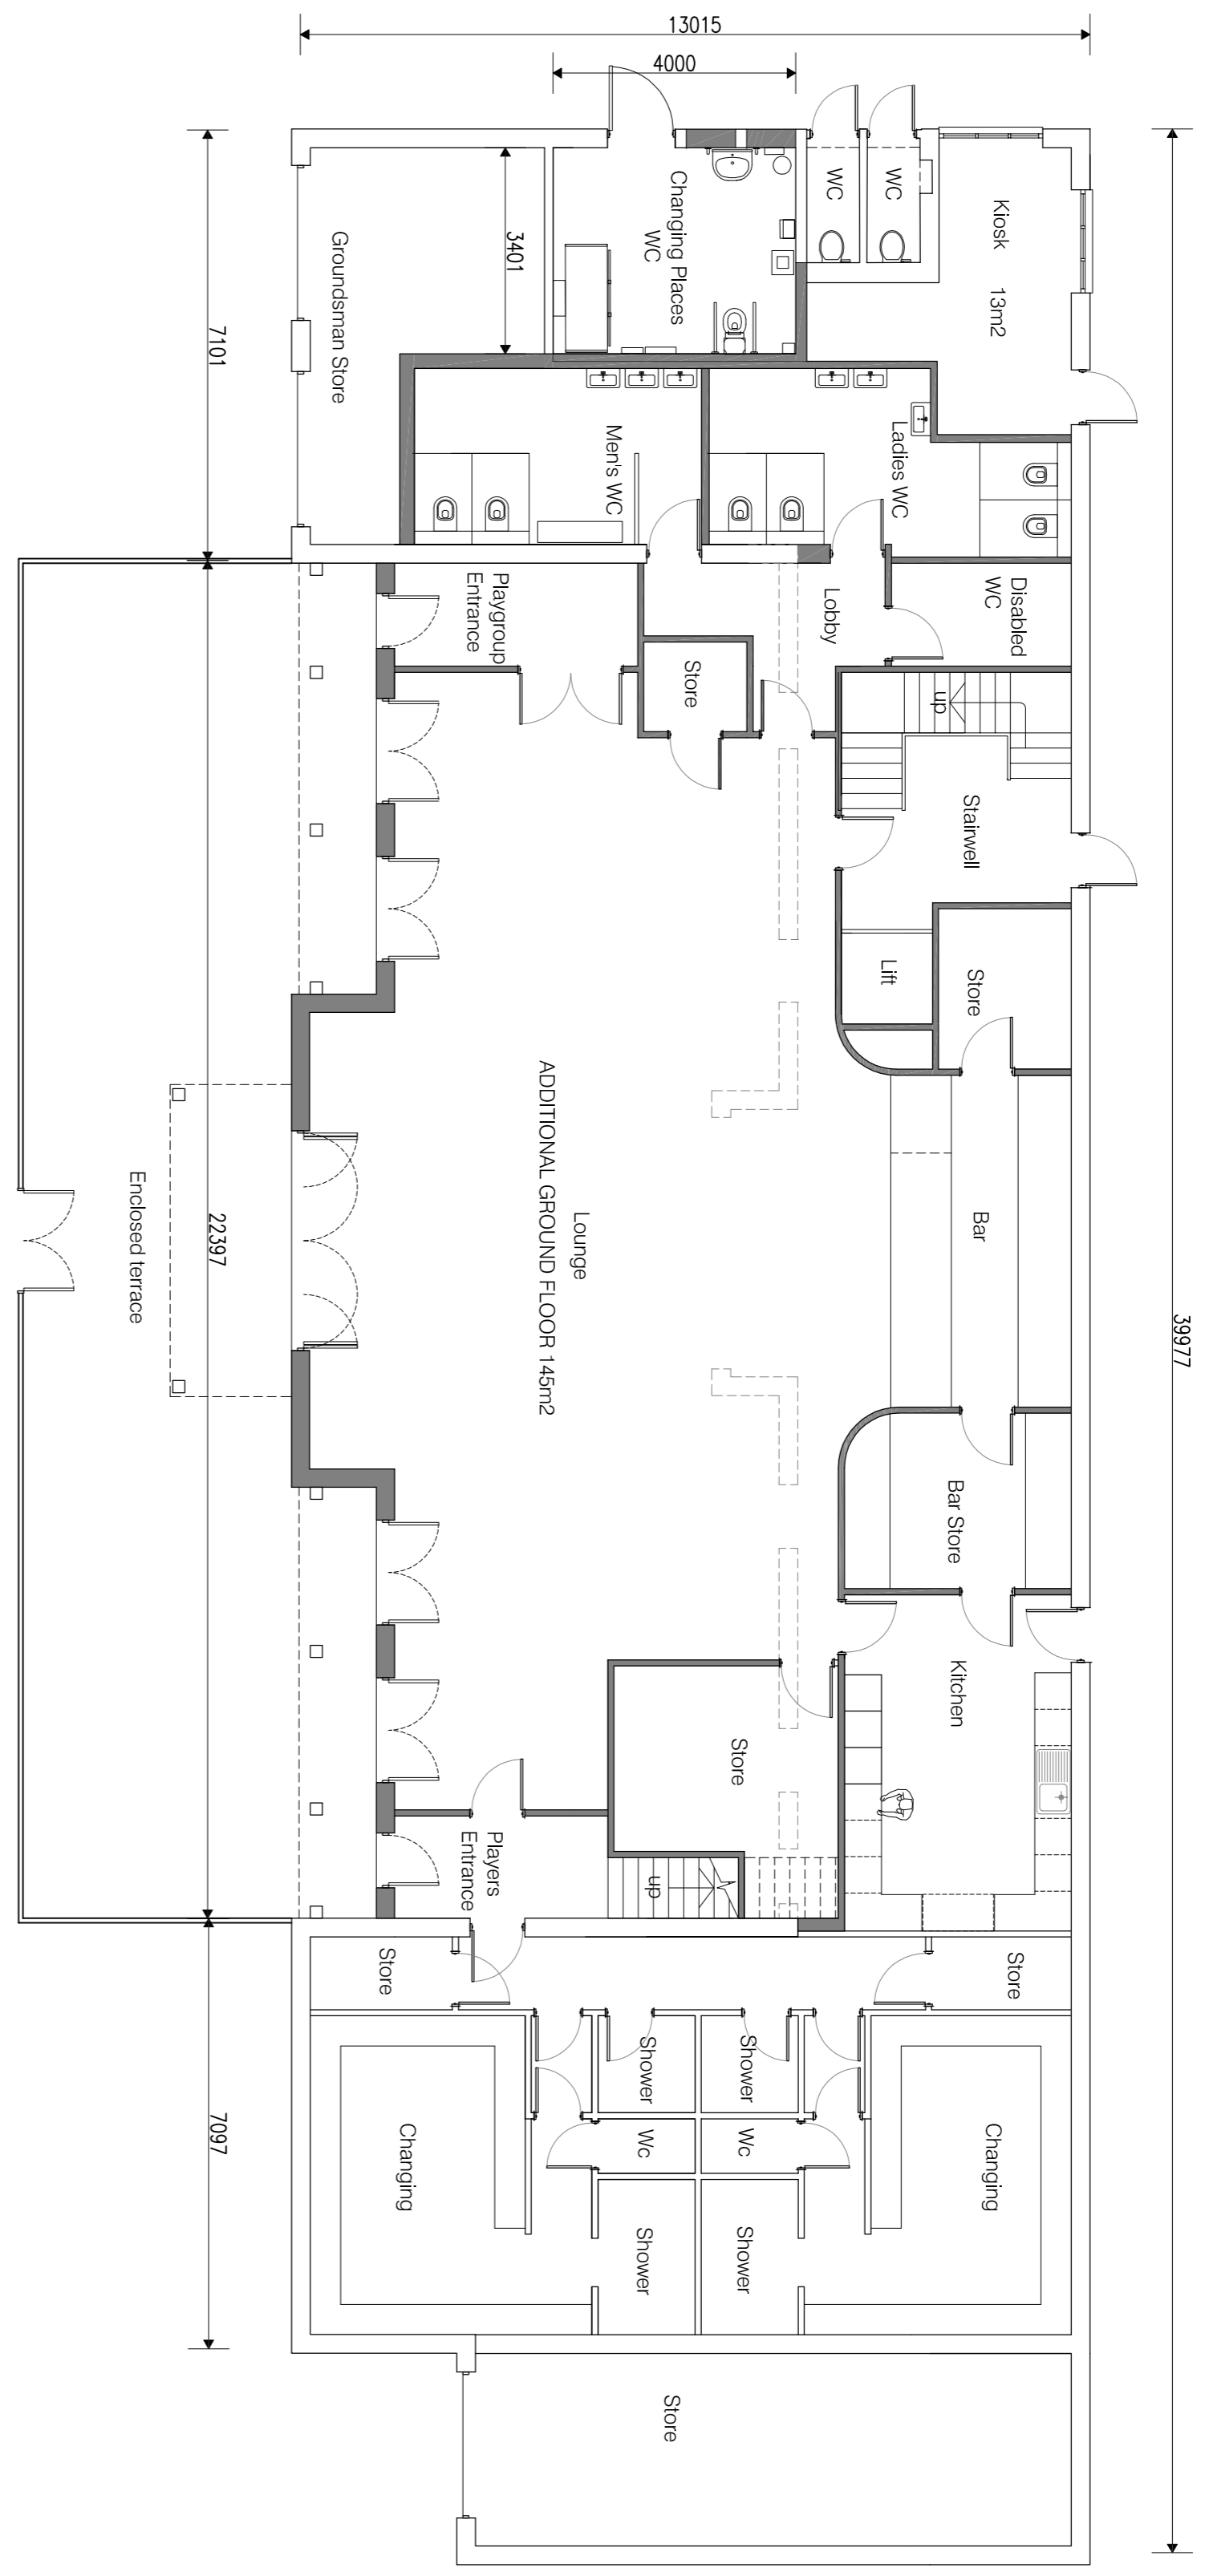


Wall Legend
 Existing structure
 New structure
 Structure to be demolished

GROUND FLOOR

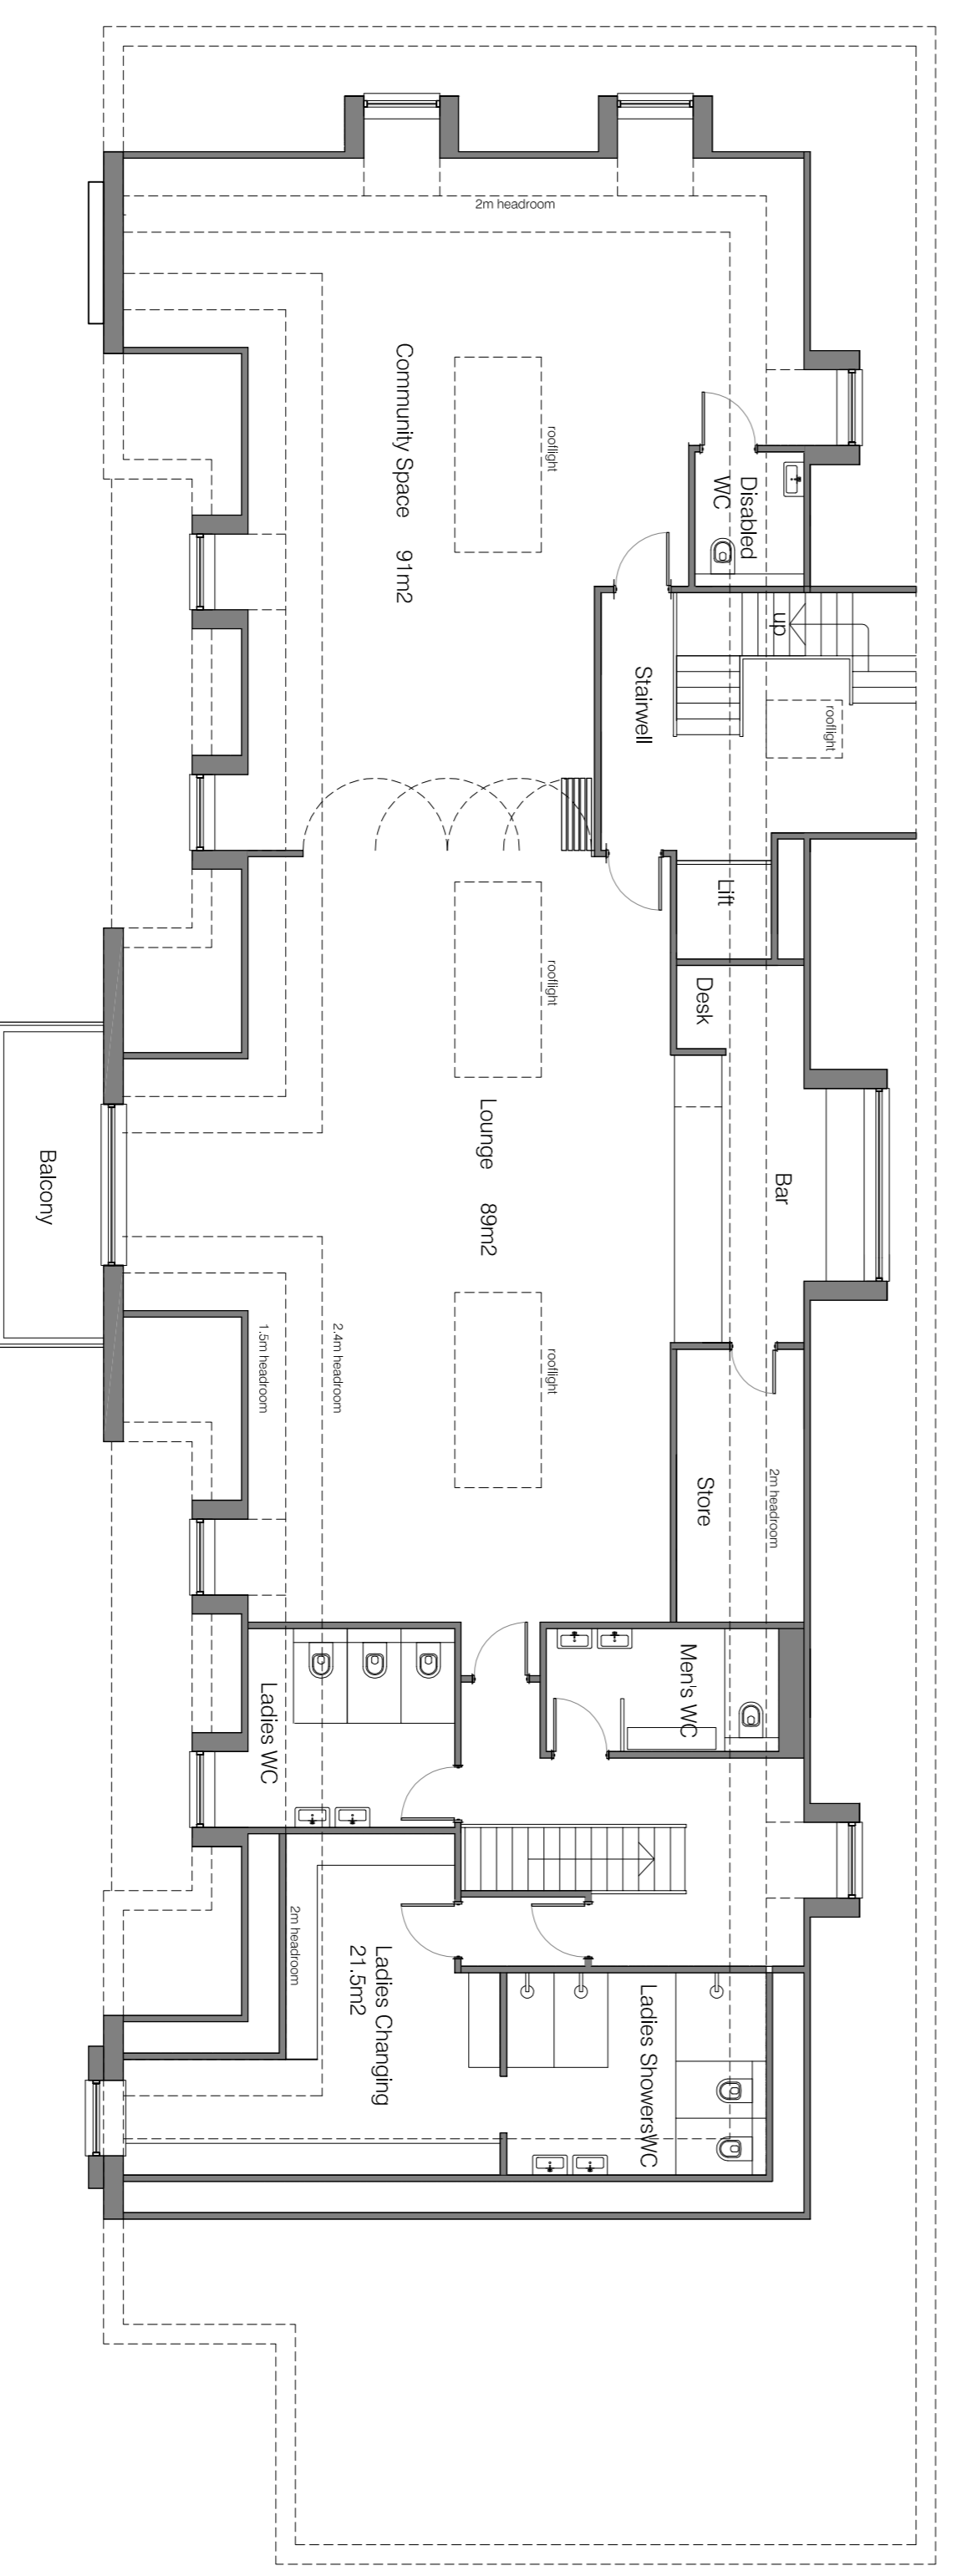

FIRST FLOOR

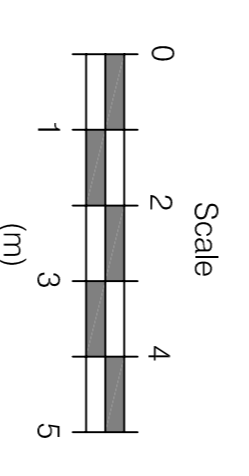

Client:
BURGESS HILL CRICKET CLUB
 Site Address:
**BURGESS HILL CRICKET PAVILION
 ST JOHNS PARK**

Description:
PROPOSED PLANS
 Drawing Number: CC-21-003
 Date: 19.7.22 Scale: 1:100@A1
 Status: **PLANNING**
 Drawn: AS Checked: AS



THIS DRAWING IS THE COPYRIGHT OF HILLS ARCHITECTURAL DESIGN. MUST NOT BE USED IN CONJUNCTION WITH ANY OTHER PROJECT WITHOUT WRITTEN CONSENT.