


No dimensions to be scaled from this drawing. Information contained within this drawing is the sole copyright of Icen Consulting Anglia Limited. This document contains confidential and proprietary information that cannot be reproduced or divulged, in whole or in part, without written consent.

NOTES

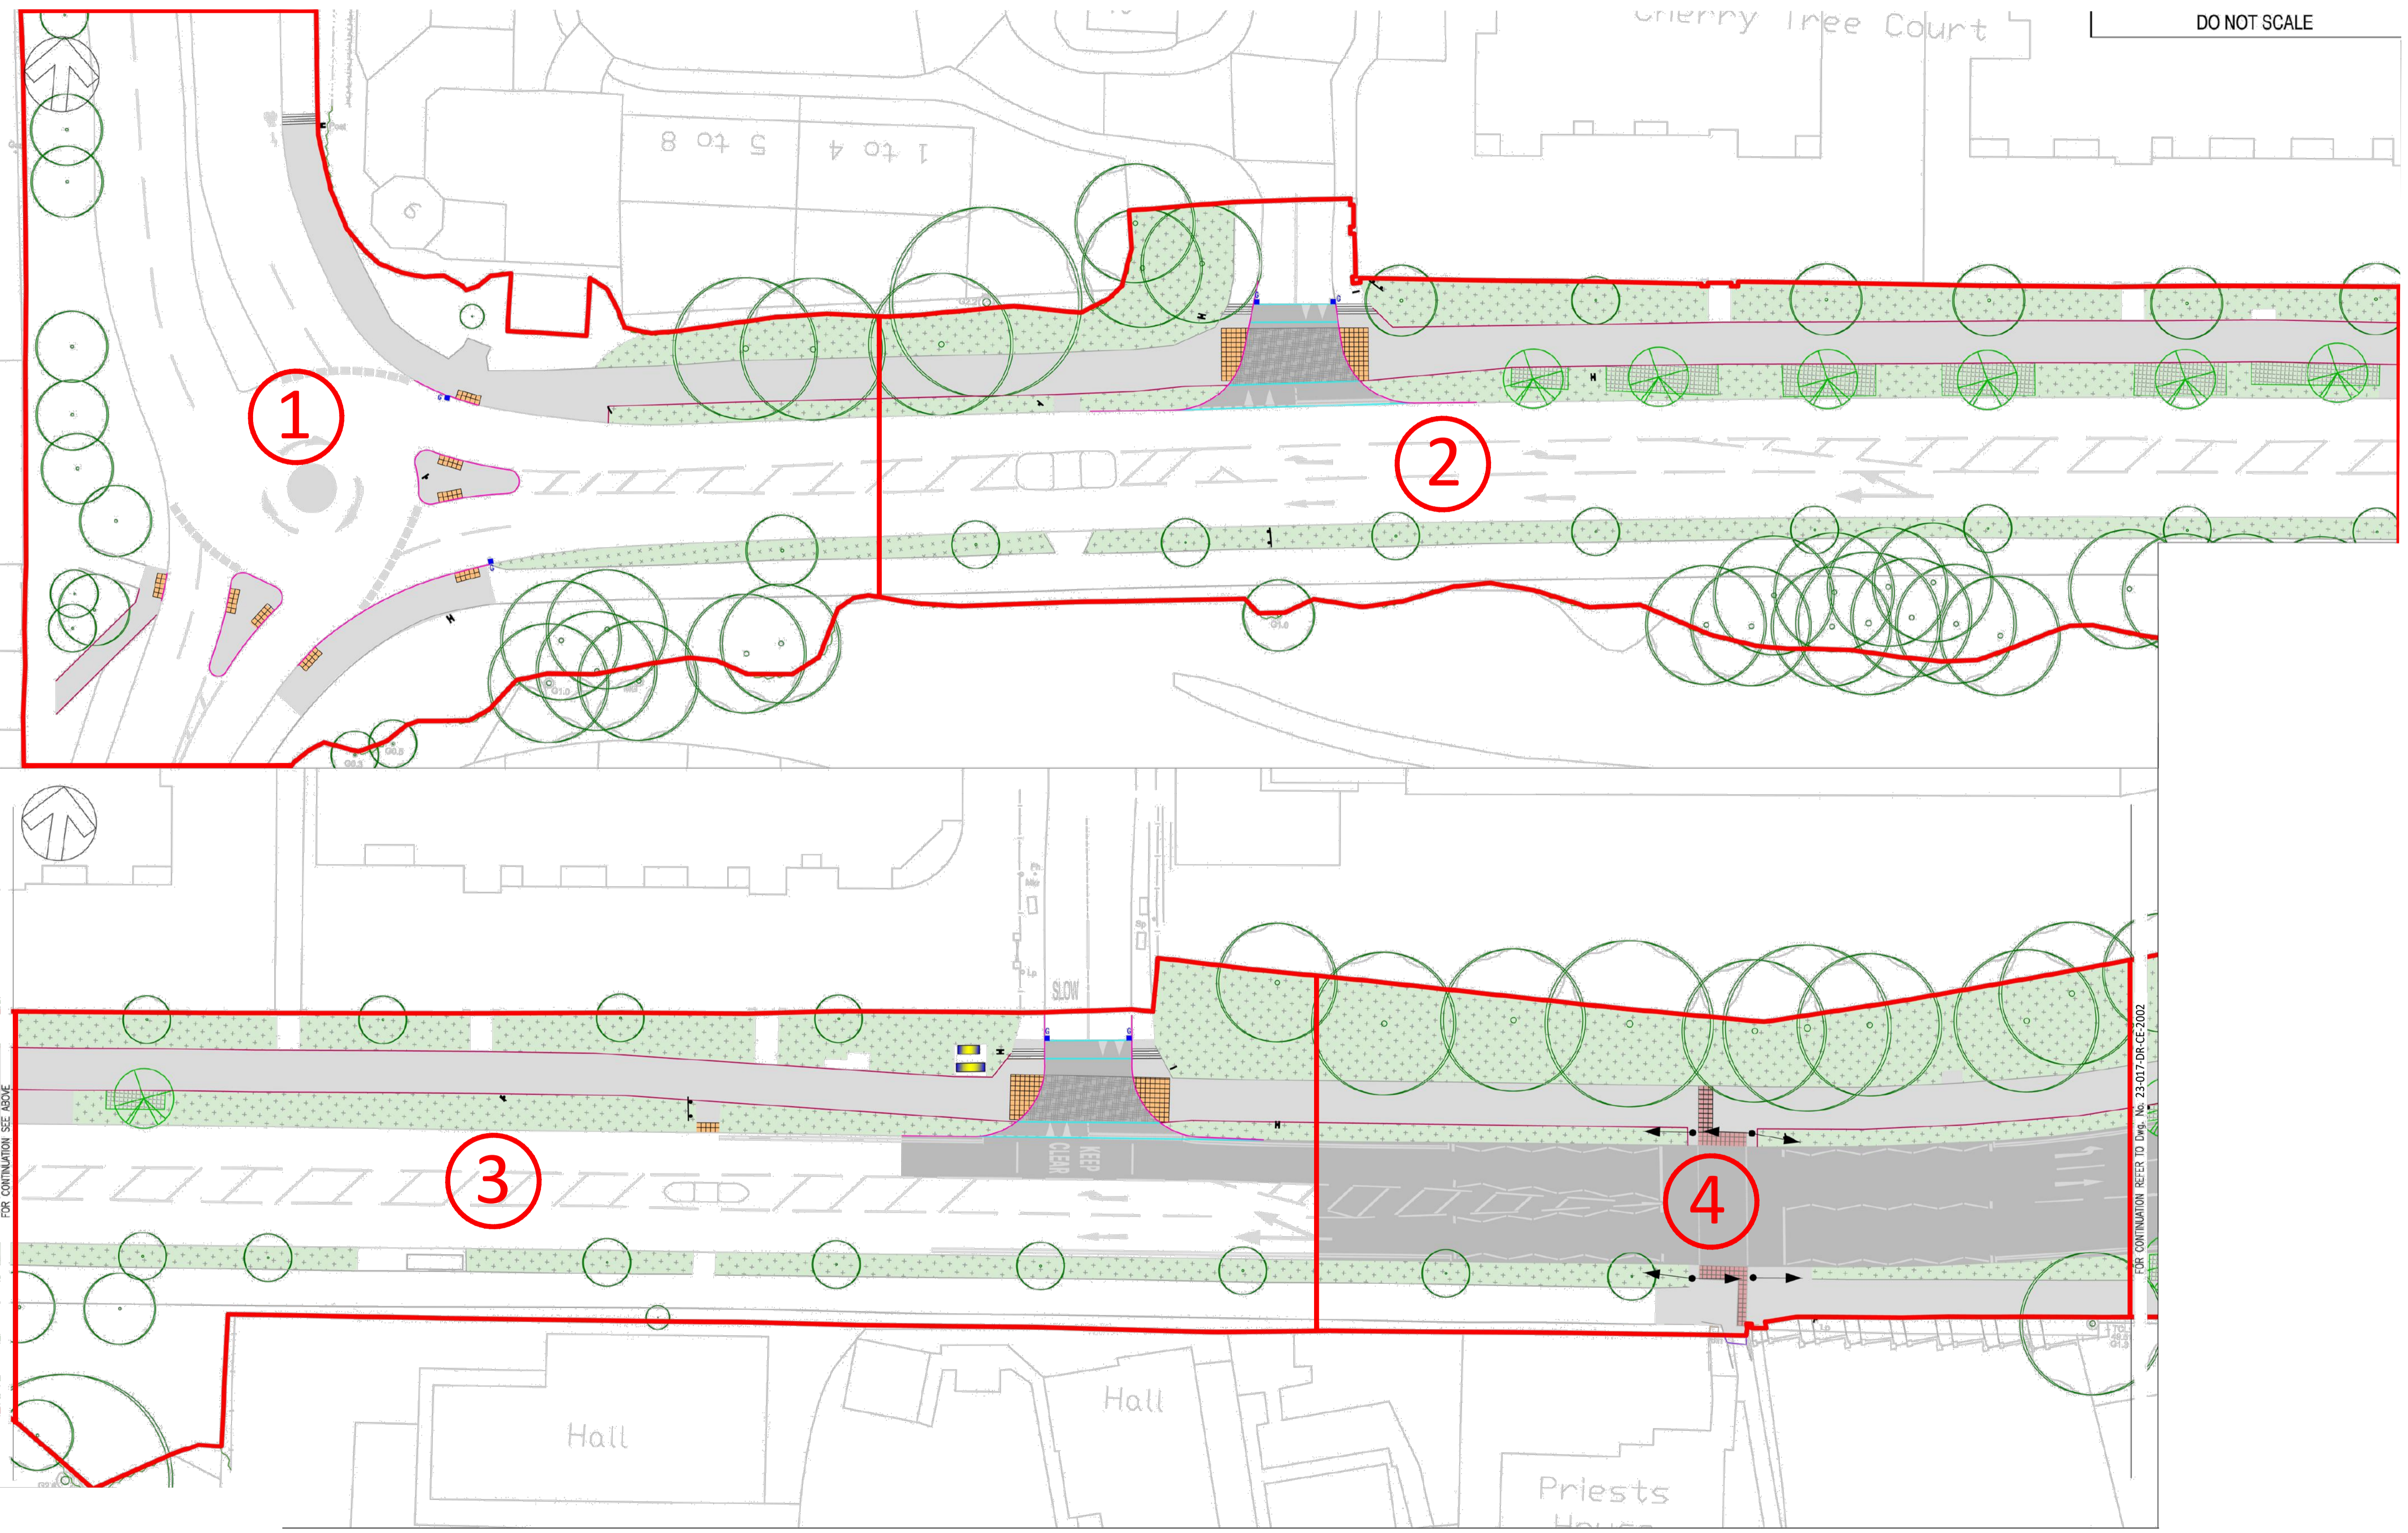

Cherry Tree Court

DO NOT SCALE

1

2

3

4

FOR CONTINUATION SEE ABOVE

FOR CONTINUATION REFER TO DRAWING No. 23-017-DR-CE-2002

1st	23/06/23	WD	First Issue.	MKP
REV	DATE	BY	DESCRIPTION	CHKD

ICENI CONSULTING

Icen Consulting Anglia Limited
 3 Dedham Vale Business Centre
 Manningtree Road
 Dedham, Essex
 CO7 6BL
 T: 01206 417677
 E: info@iceniconsulting.co.uk
 www.iceniconsulting.co.uk



PROJECT
BURGESS HILL PLACE & CONNECTIVITY STATION ROAD

CLIENT
BURGESS HILL TOWN COUNCIL

DRAWING TITLE
SITE SURVEY AREA PLAN SHEET 1 OF 3

SCALE @ A1	DATE	DRAWN	CHECKED BY
NTS	23/06/2023	WD	MKP

STATUS
INFORMATION

DRG. NO.	REVISION
23-017-DR-CE-2001	1st